




Wetlands Berm Configuration

In this map, the black lines show where the berms will lie, while the yellow outlines the wetted effluent area. As you see, the plan was to originally include a larger portion of the northwest corner; however, studies found the pitcher plant thrives in this area, so the configuration was changed to protect this species which enjoys the nutrient-poor soil; the effluent would have added nutrients back into the soil, providing an inhospitable environment for such a plant.

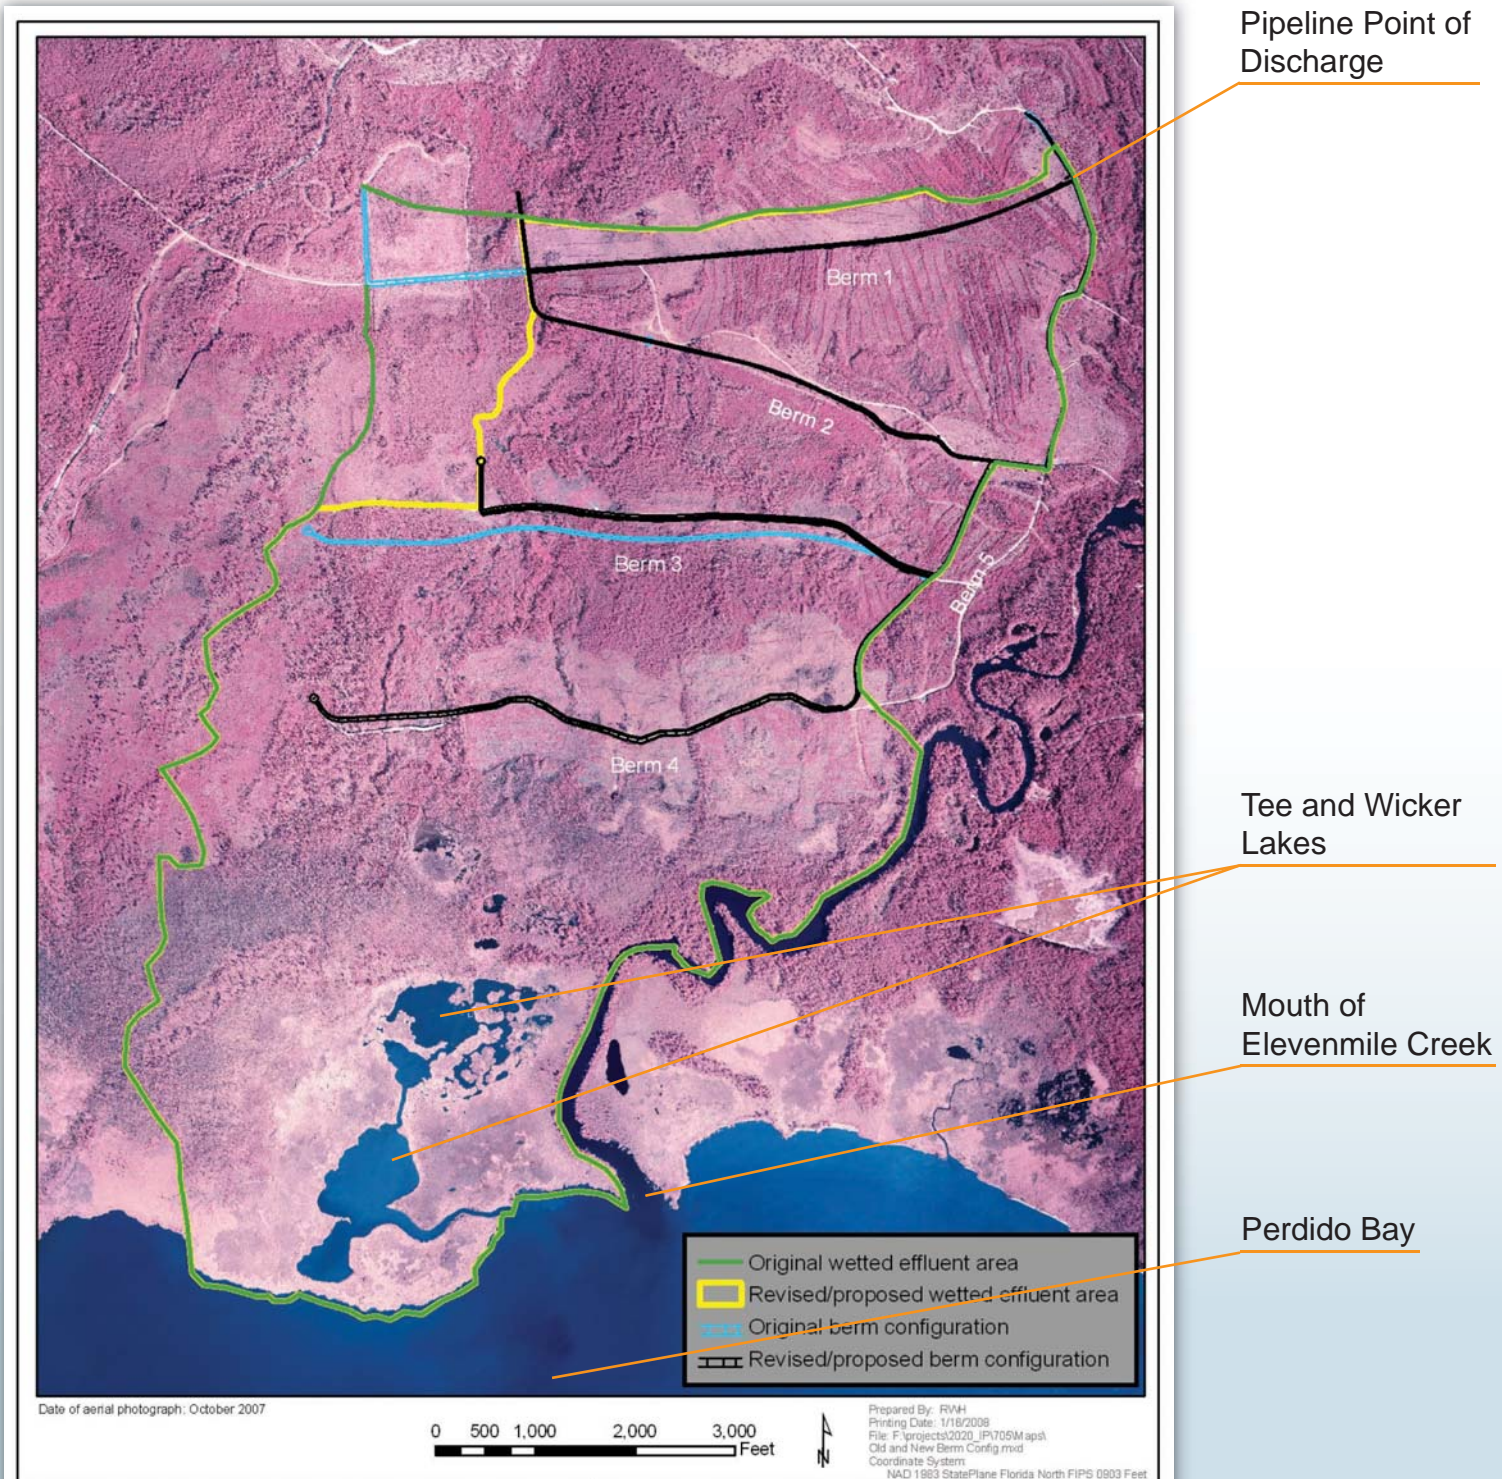

Original and modified berm and wetted effluent area configuration (December 2007)